



**SITE PLAN OF DAV
COLLEGE OF
EDUCATION SITUATED
AT HANUMANGARH
ROAD ABOHAR, DISTT.
FAZILKA(PB)**

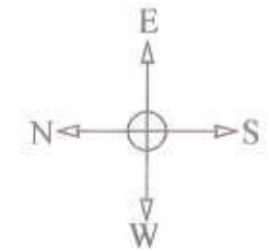

TOTAL AREA = 123754SFT(11509.12SQMT)
COVERED AREA:-
GROUND FLOOR = 46500SFT(4324.5SQMT)
FIRST FLOOR = 23600SFT(2194.8SQMT)
TOTAL COVERED = 70100SFT(6519.3SQMT)

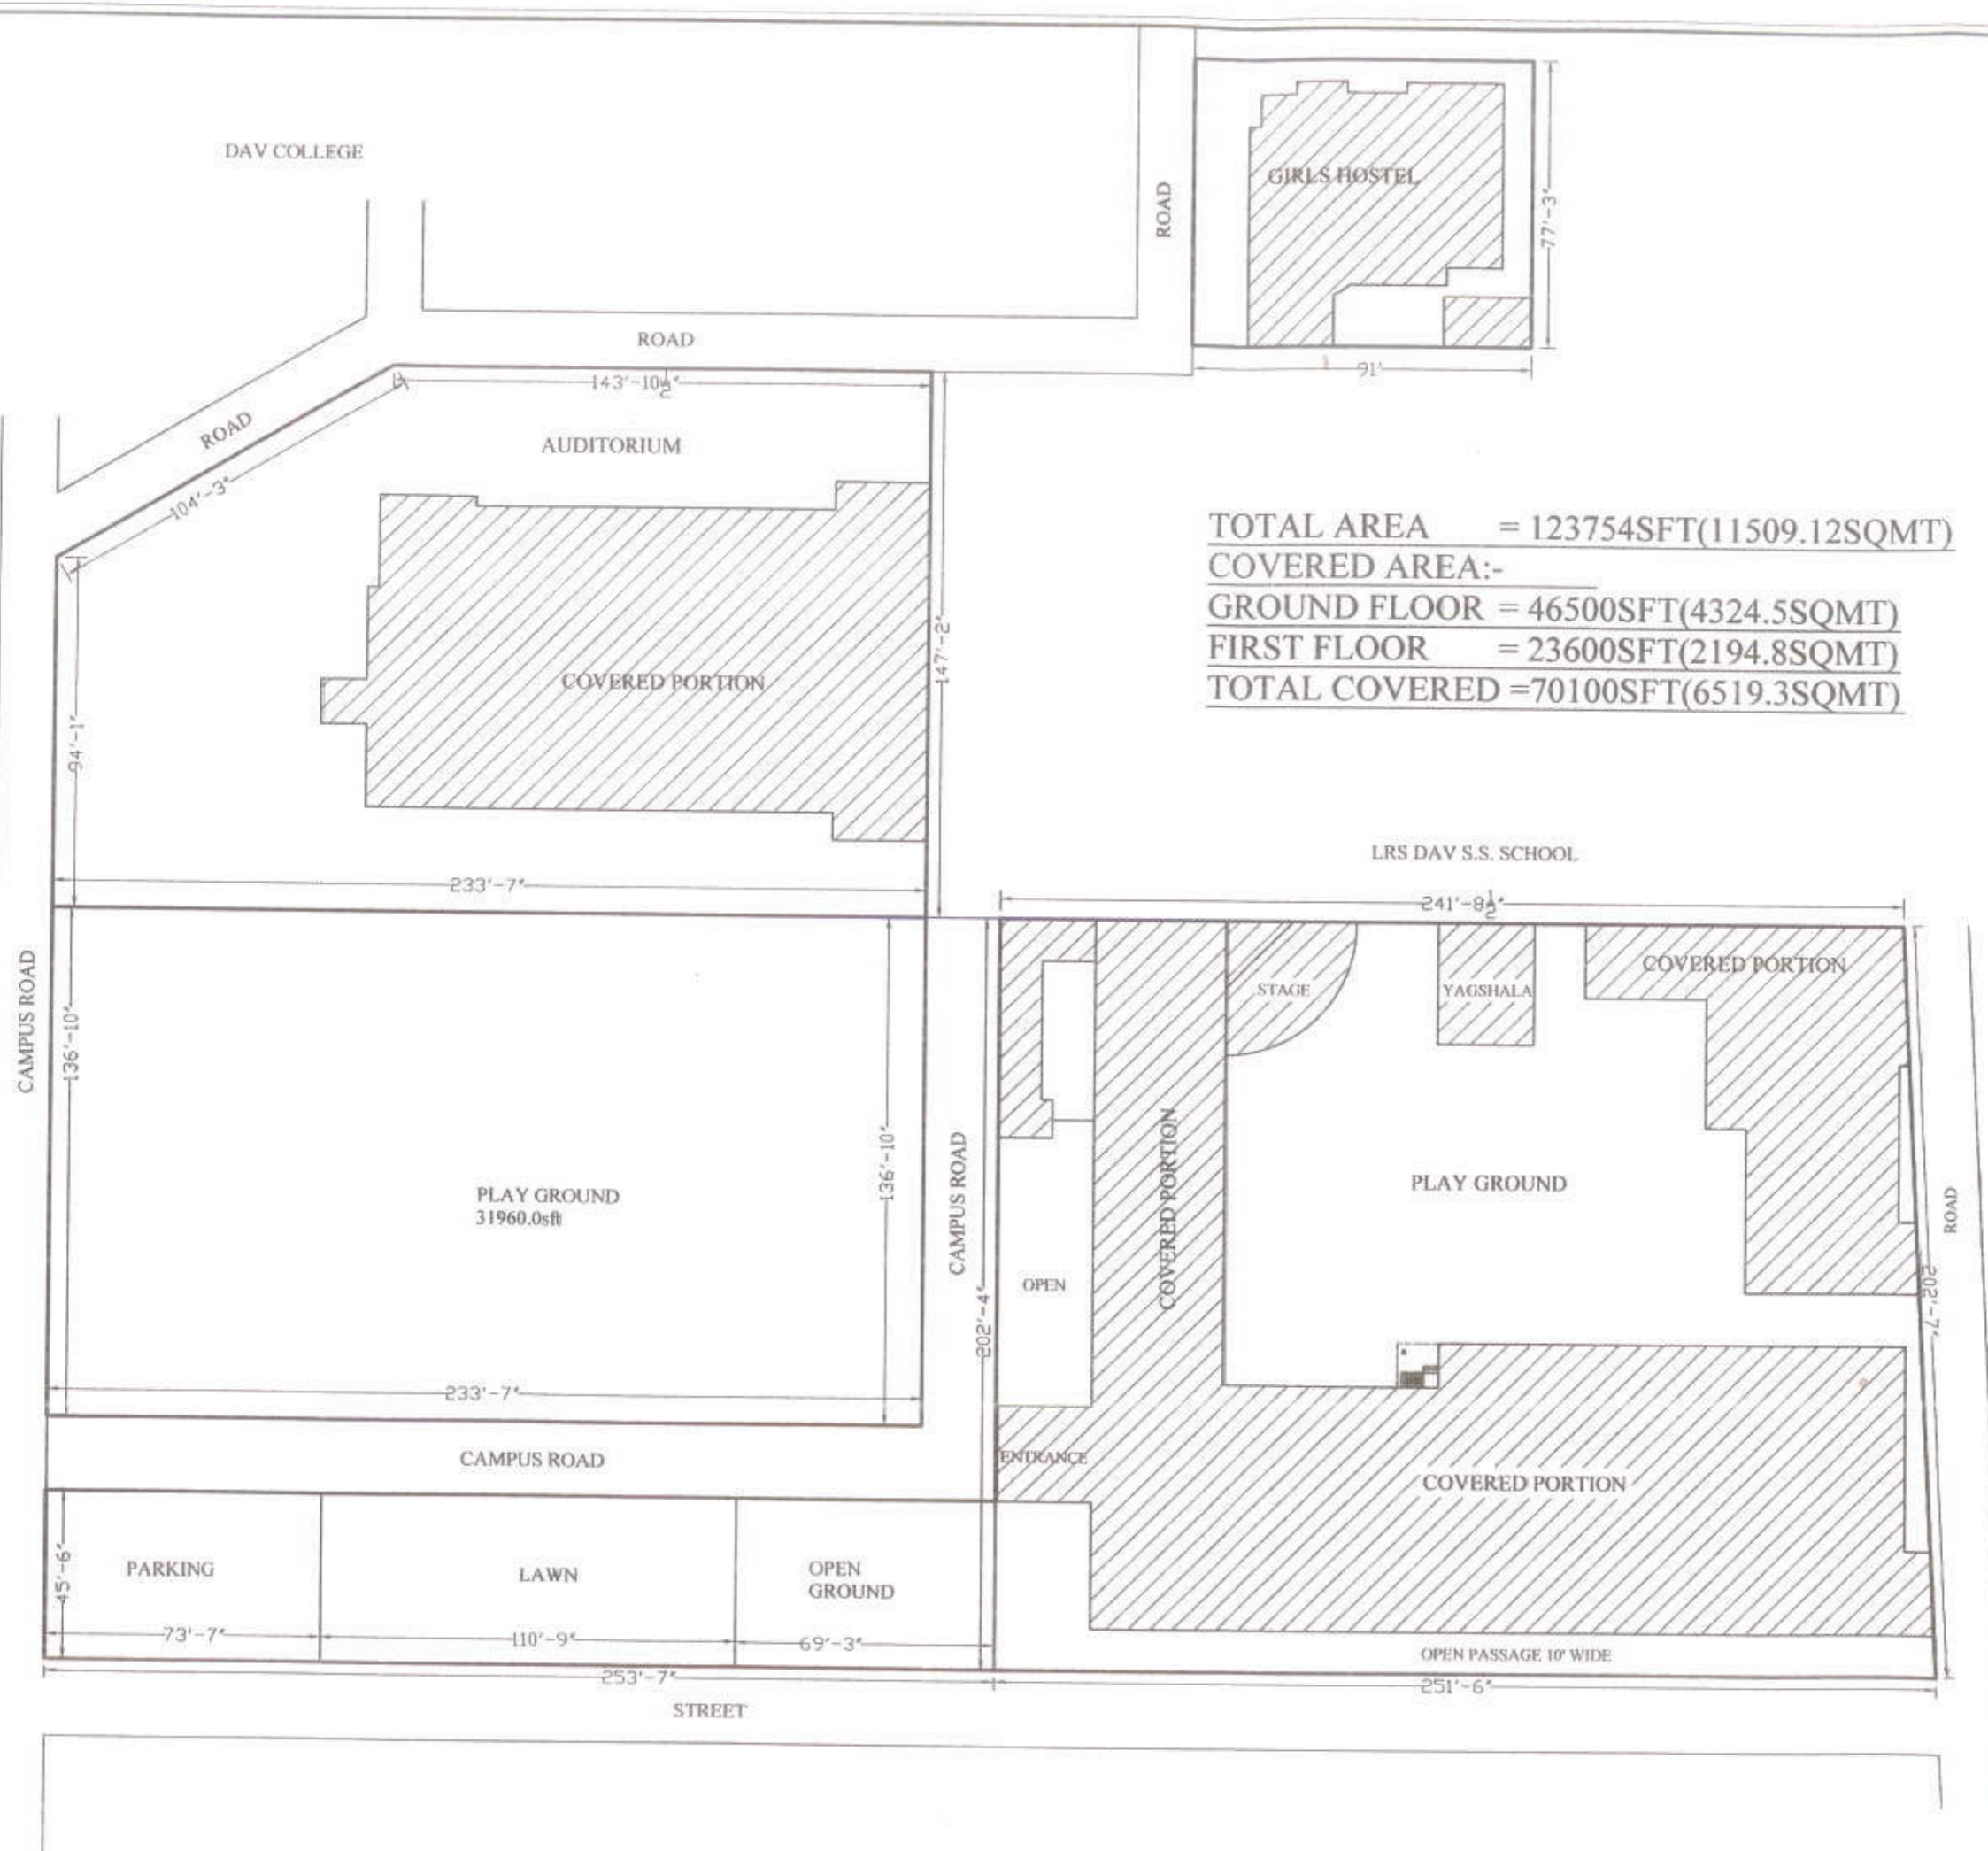

PRINCIPAL:-

Dethi Principal
 D.A.V. College of Education
 ABOHAR-152116


ARCHITECT:-




Kumar Associates,
 4, Tehsil Complex, Abohar (PB),
 Ph. 500332, Mob: 98145-98332

LRS DAV S.S. SCHOOL

241'-8 1/2"

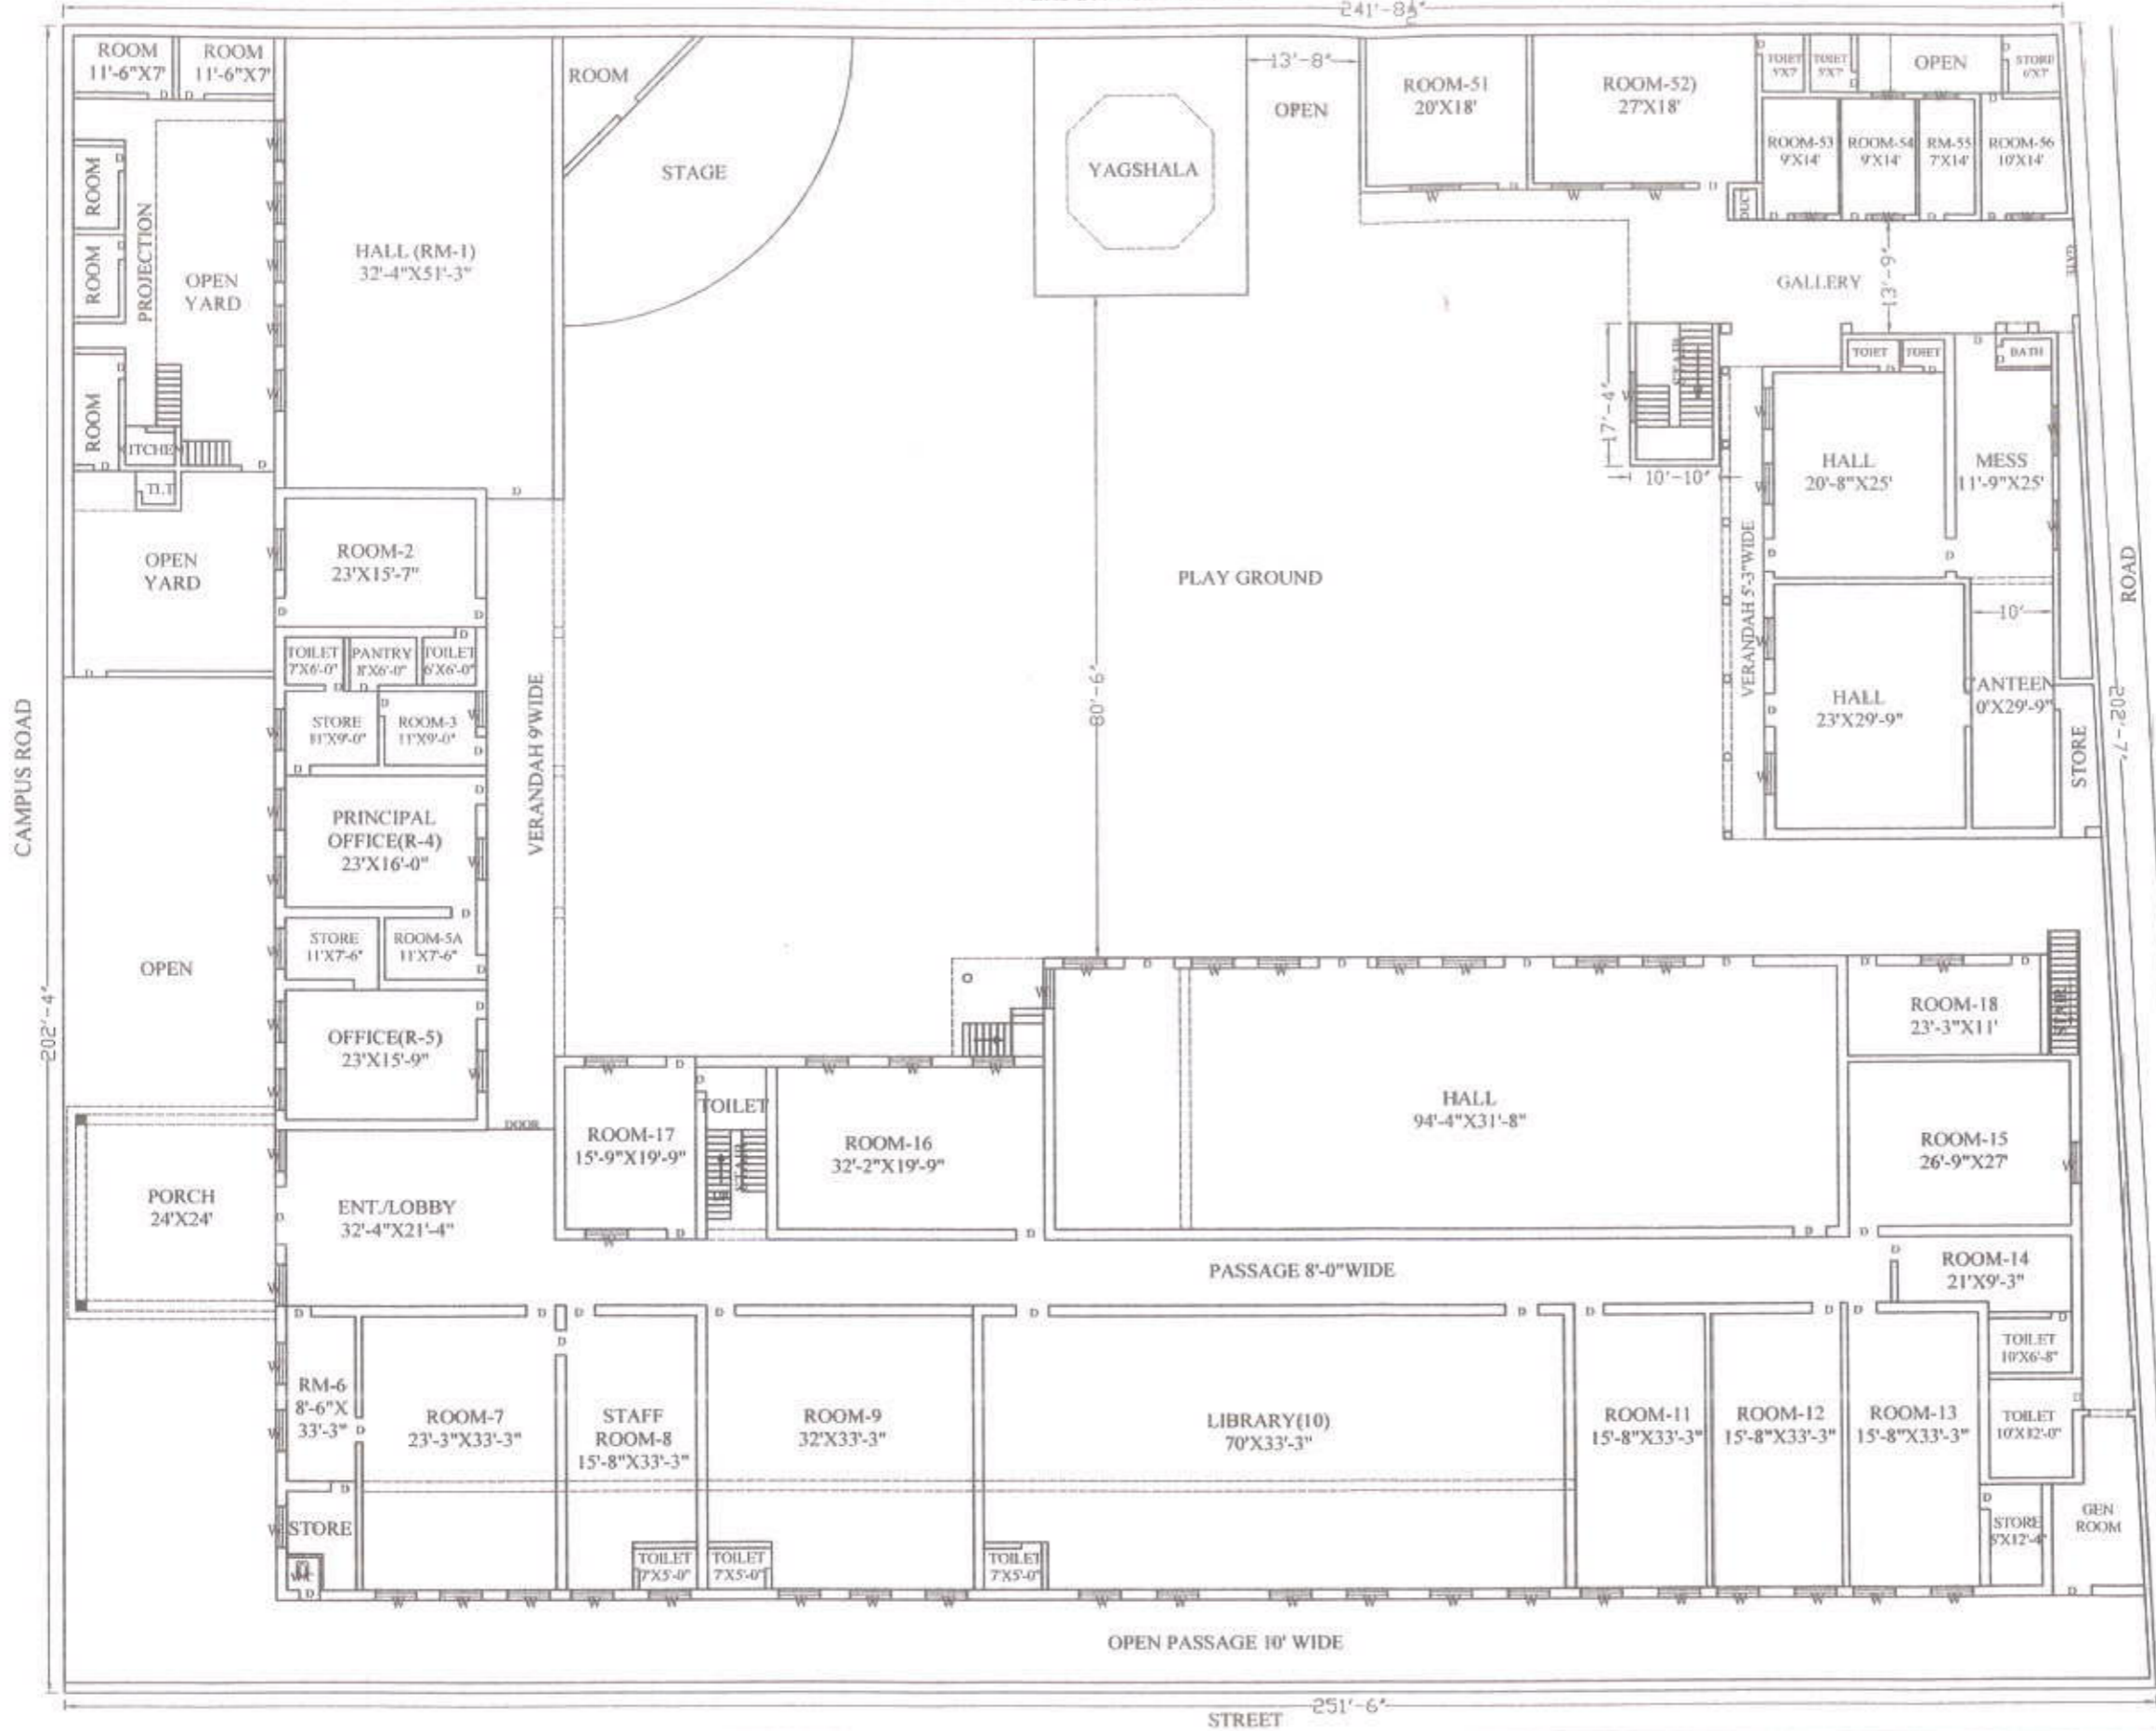

**DAV COLLEGE OF
EDUCATION SITUATED AT
HANUMANGARH ROAD
ABOHAR, DISTT.
FAZILKA(PB)**

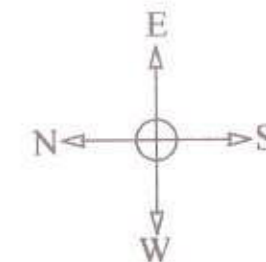

GROUND FLOOR PLAN

COVERED AREA = 29800SFT

PRINCIPAL:-


Pethi = Principal
D.A.V. College of Education
ABOHAR-152116

ARCHITECT:-




Kumar Associates,
4, Tehsil Complex, Abohar (PB),
Ph. 500332, Mob: 98145-98332

DAV COLLEGE OF EDUCATION SITUATED AT HANUMANGARH ROAD ABOHAR, DISTT. FAZILKA(PB)

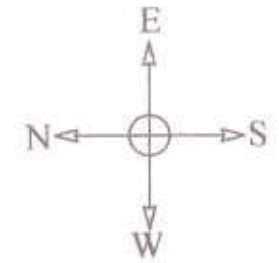

FIRST FLOOR PLAN

COVERED AREA = 17700SFT

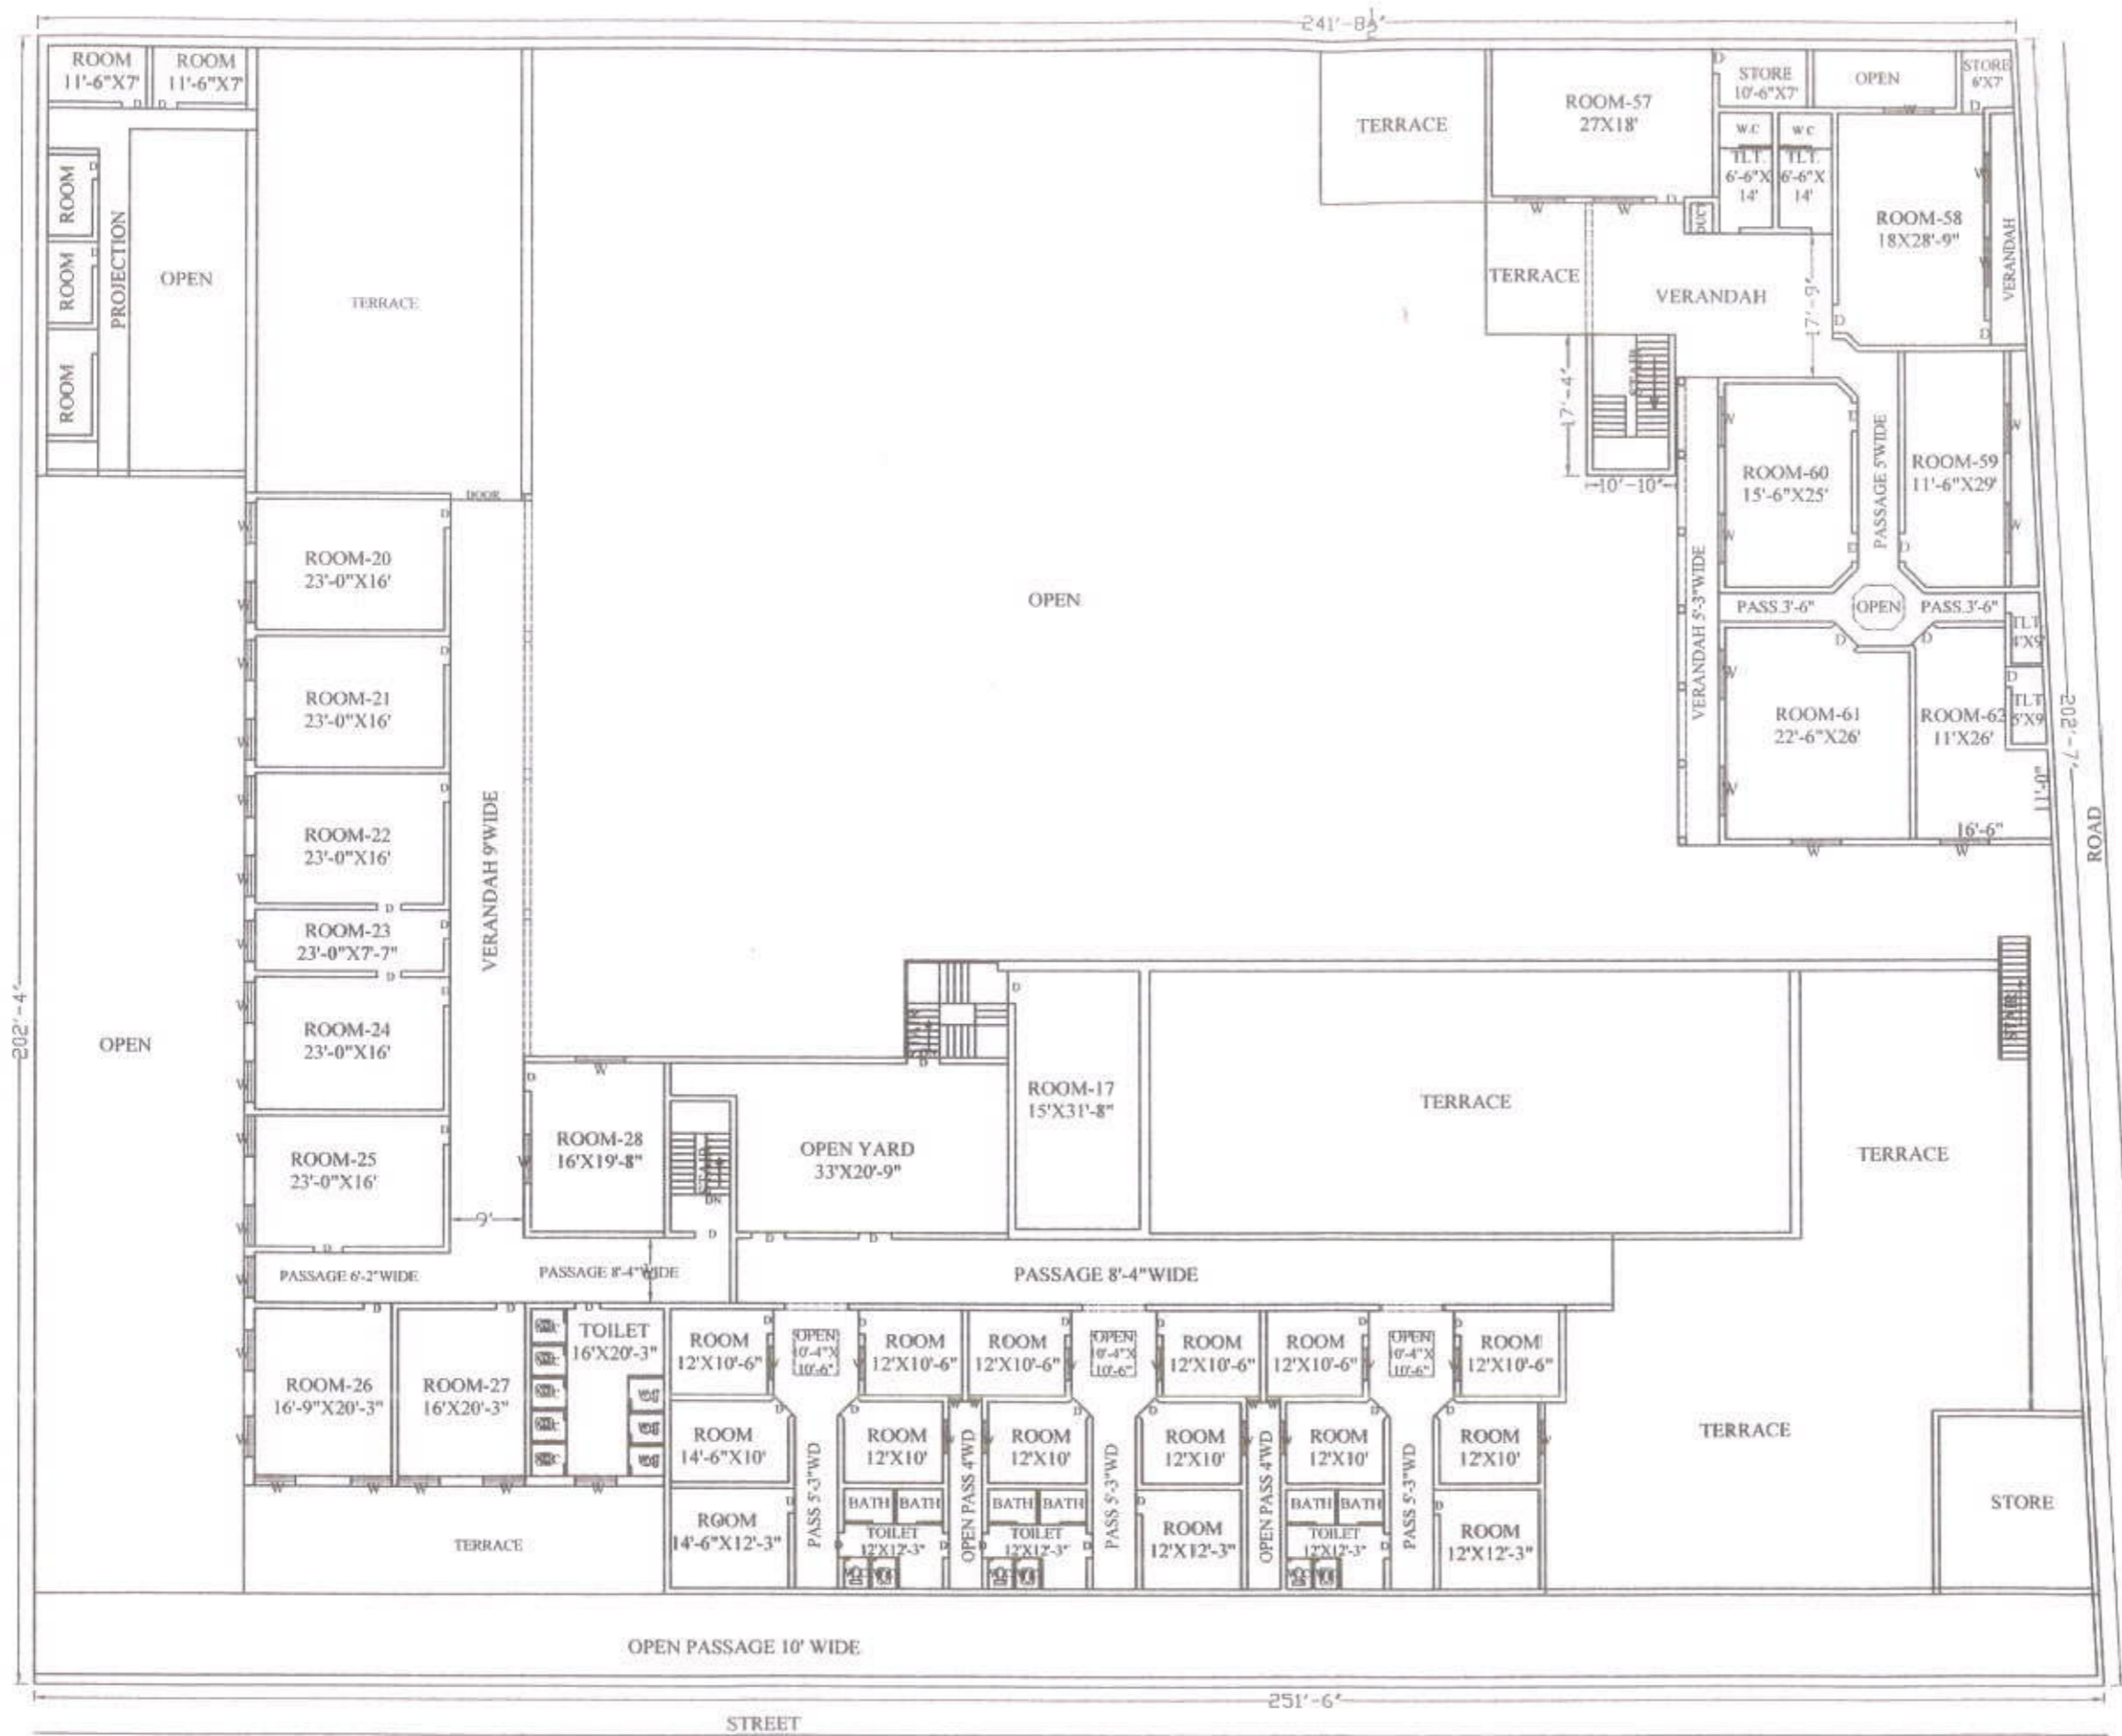



PRINCIPAL:-

Bethi Principal
D.A.V. College of Education
ABOHAR-152116

ARCHITECT:-



Kumar Associates,
4, Telsil Complex, Abohar (PB),
Ph. 500332, Mob: 98145-98332

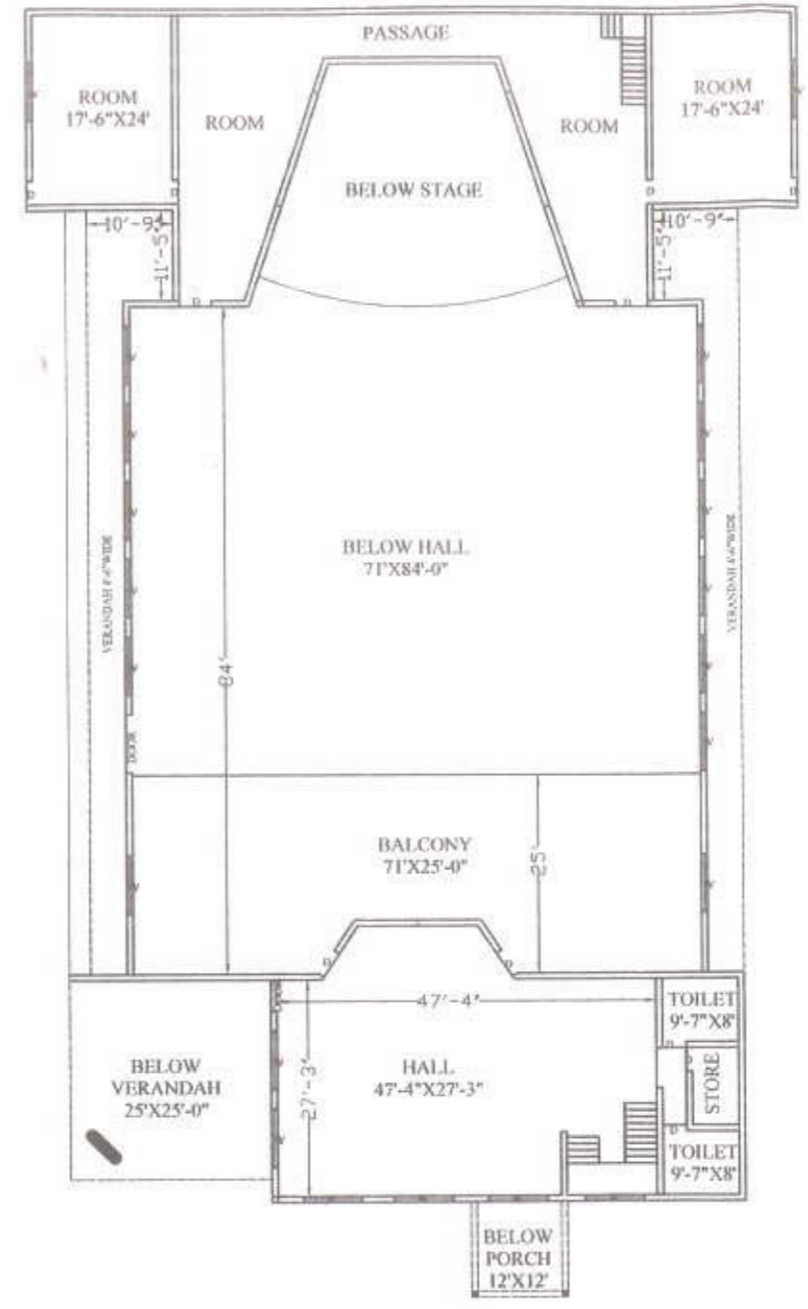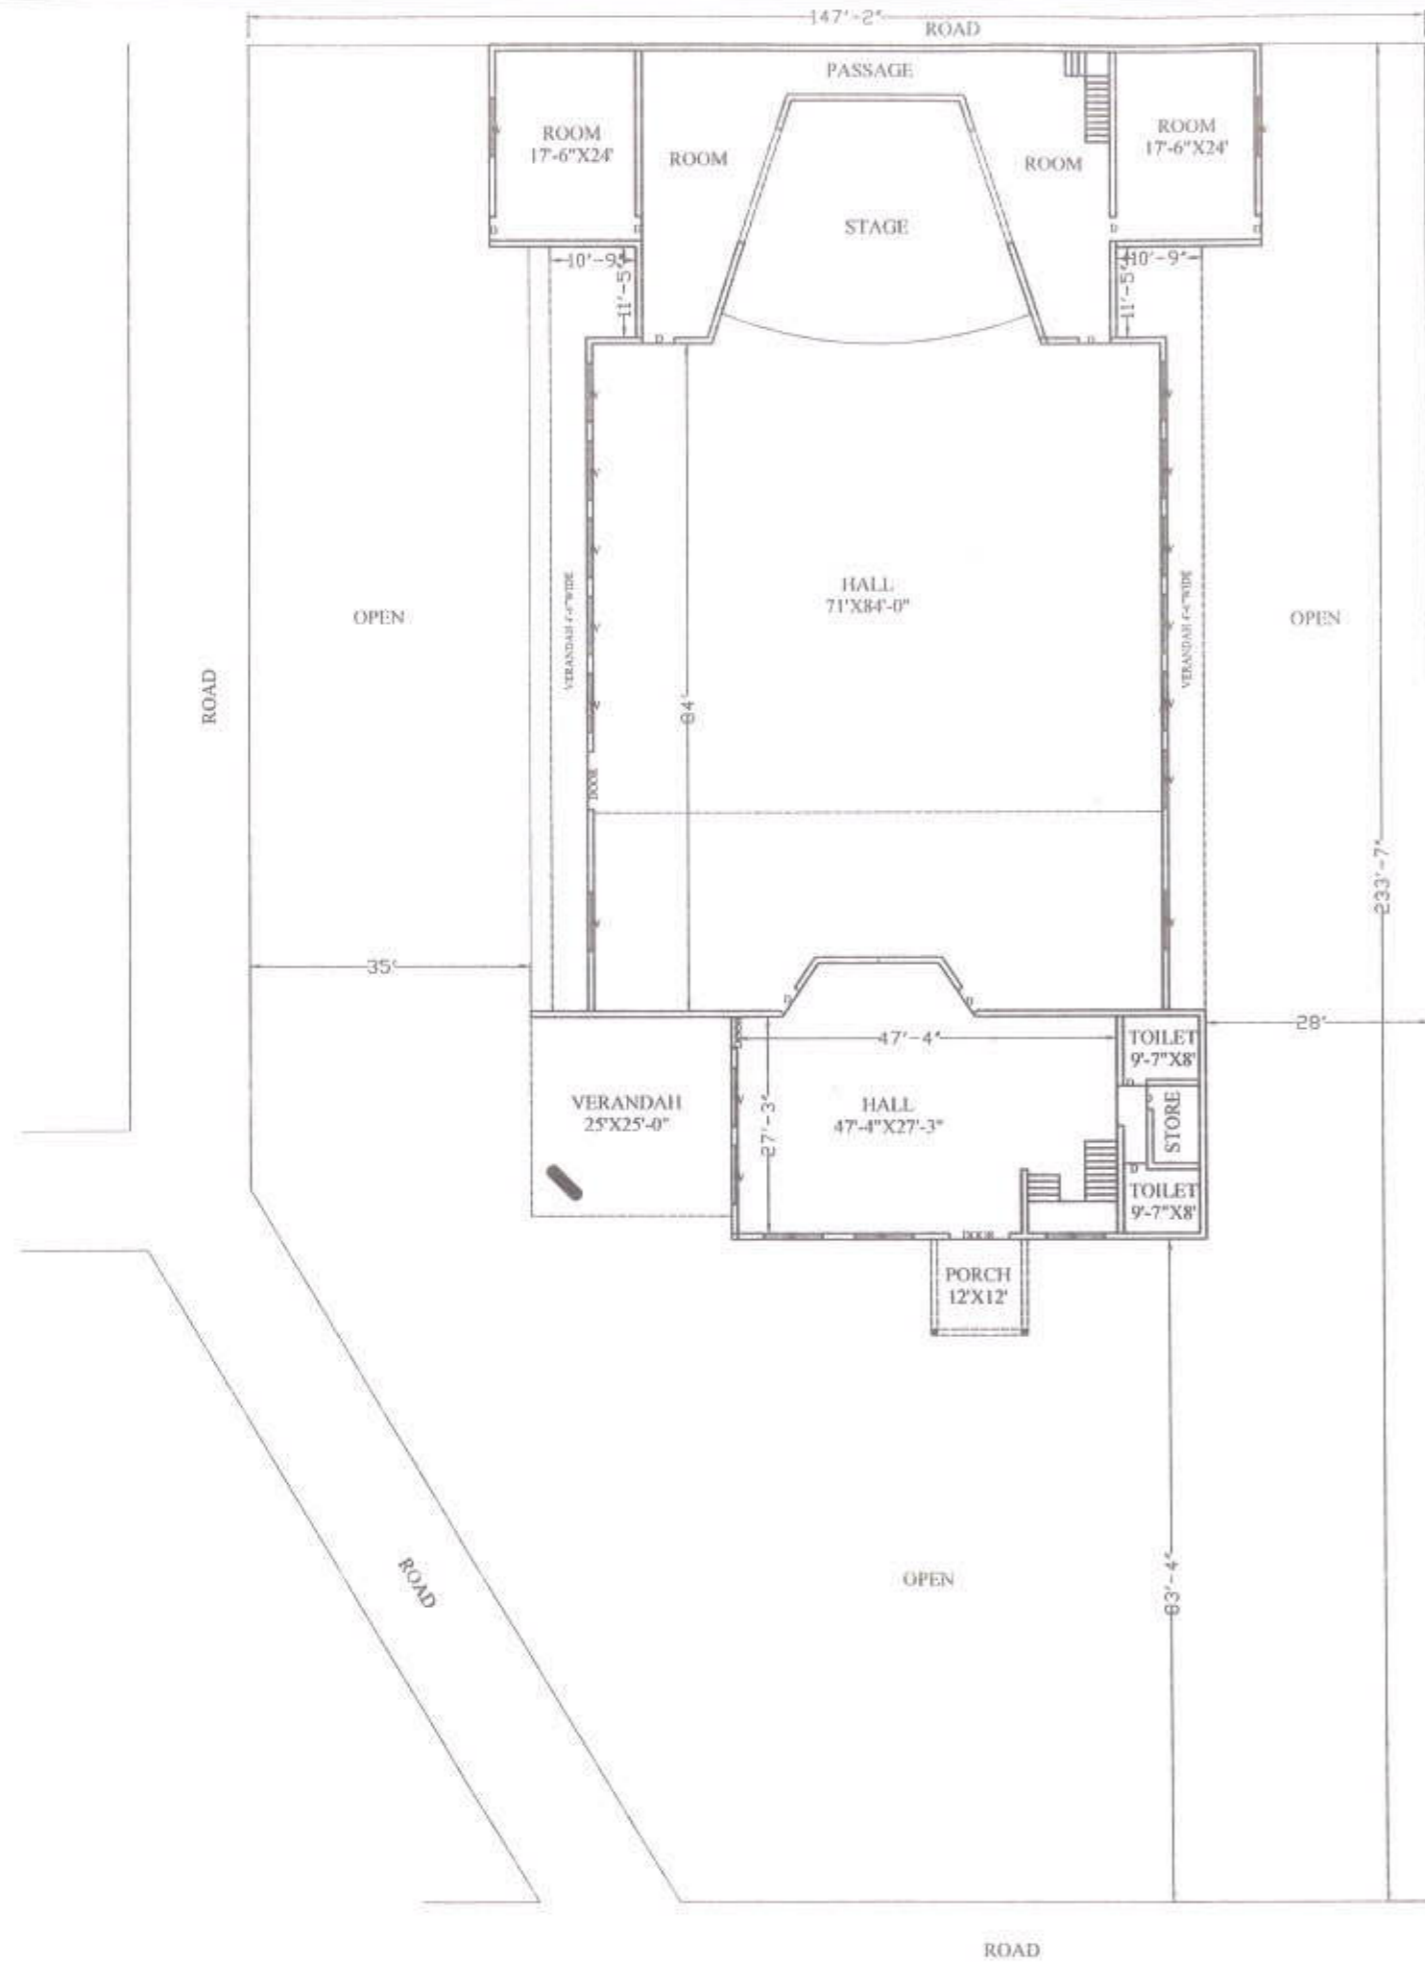


**DAV COLLEGE OF
EDUCATION SITUATED AT
HANUMANGARH ROAD
ABOHAR, DISTT.
FAZILKA(PB)**

AUDITOURIUM
TOTAL AREA=31994SFT
COVEREDAREA:-
GROUND FLOOR= 12500SFT
FIRST FLOOR=3500SFT


PRINCIPAL:-
Diethi Principal
D.A.V. College of Education
ABOHAR-152116



Kumar Associates,
4, Tehsil Complex, Abohar (PB),
Ph. 500332, Mob: 98145-98332

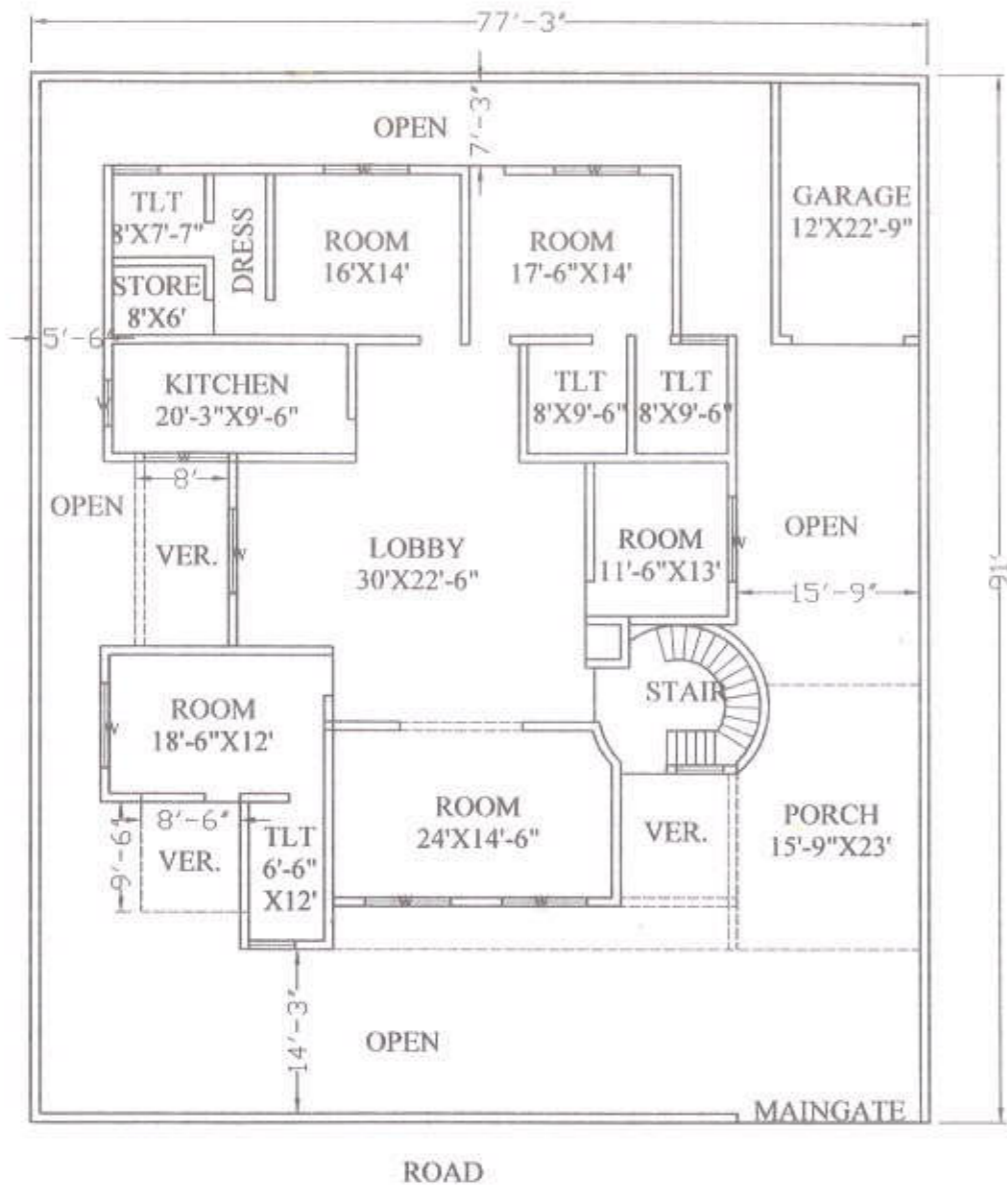

GROUND FLOOR PLAN

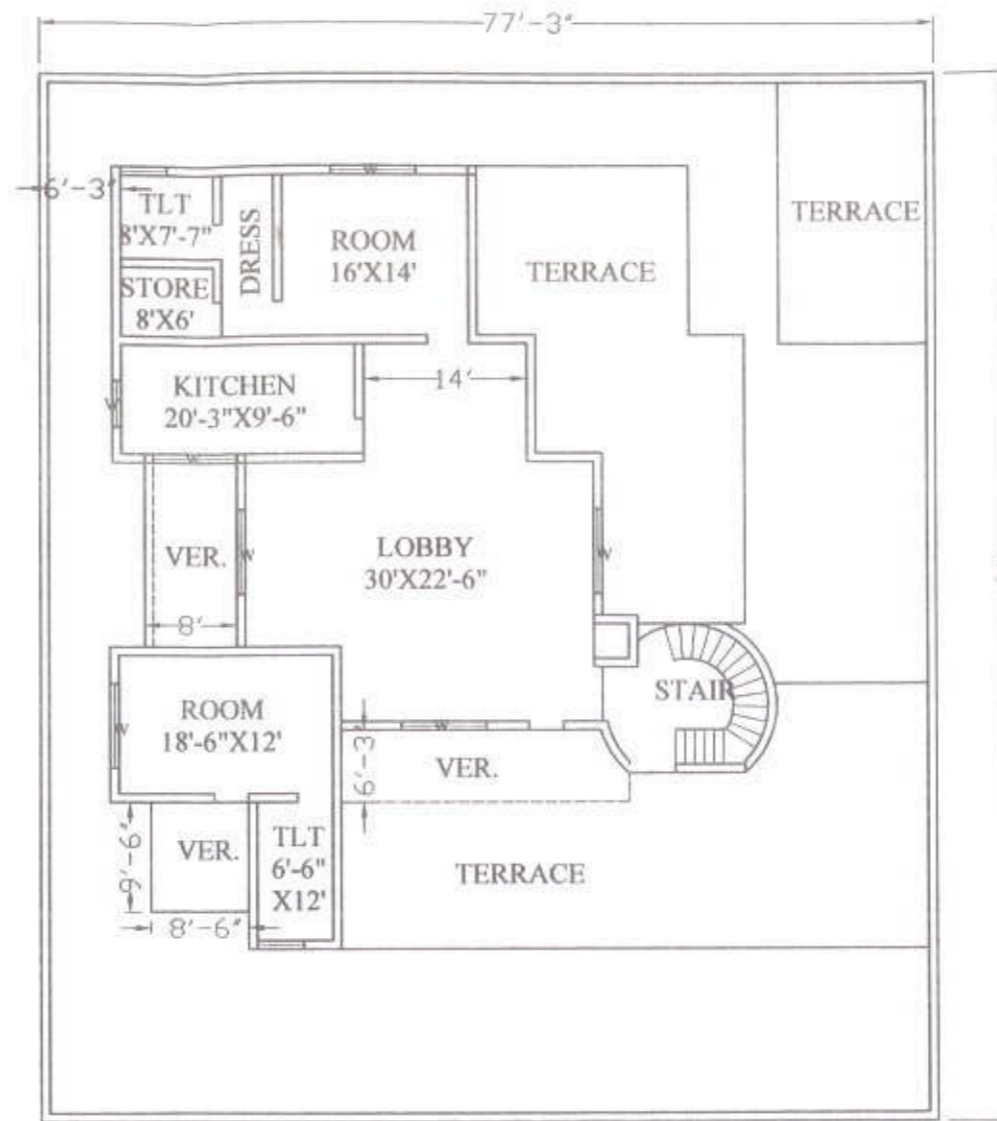

FIRST FLOOR PLAN

DAV COLLEGE OF
EDUCATION SITUATED AT
HANUMANGARH ROAD
ABOHAR, DISTT.
FAZILKA(PB)

GIRLS HOSTEL

TOTAL AREA=7030SFT
COVERED AREA:-
GROUND FLOOR=4200SFT
FIRST FLOOR=2400SFT

PRINCIPAL:-

Diethi Principal
D.A.V. College of Education
ABOHAR-152116

ARCHITECT:-



Kumar Associates,
4, Tehsil Complex, Abohar (PB),
Ph. 500332, Mob: 98145-98332